


**PROPOSED FLOOR PLAN -  
OPTION B.3 (7,000 S.F.)**

Scale: 3/16" = 1'-0"

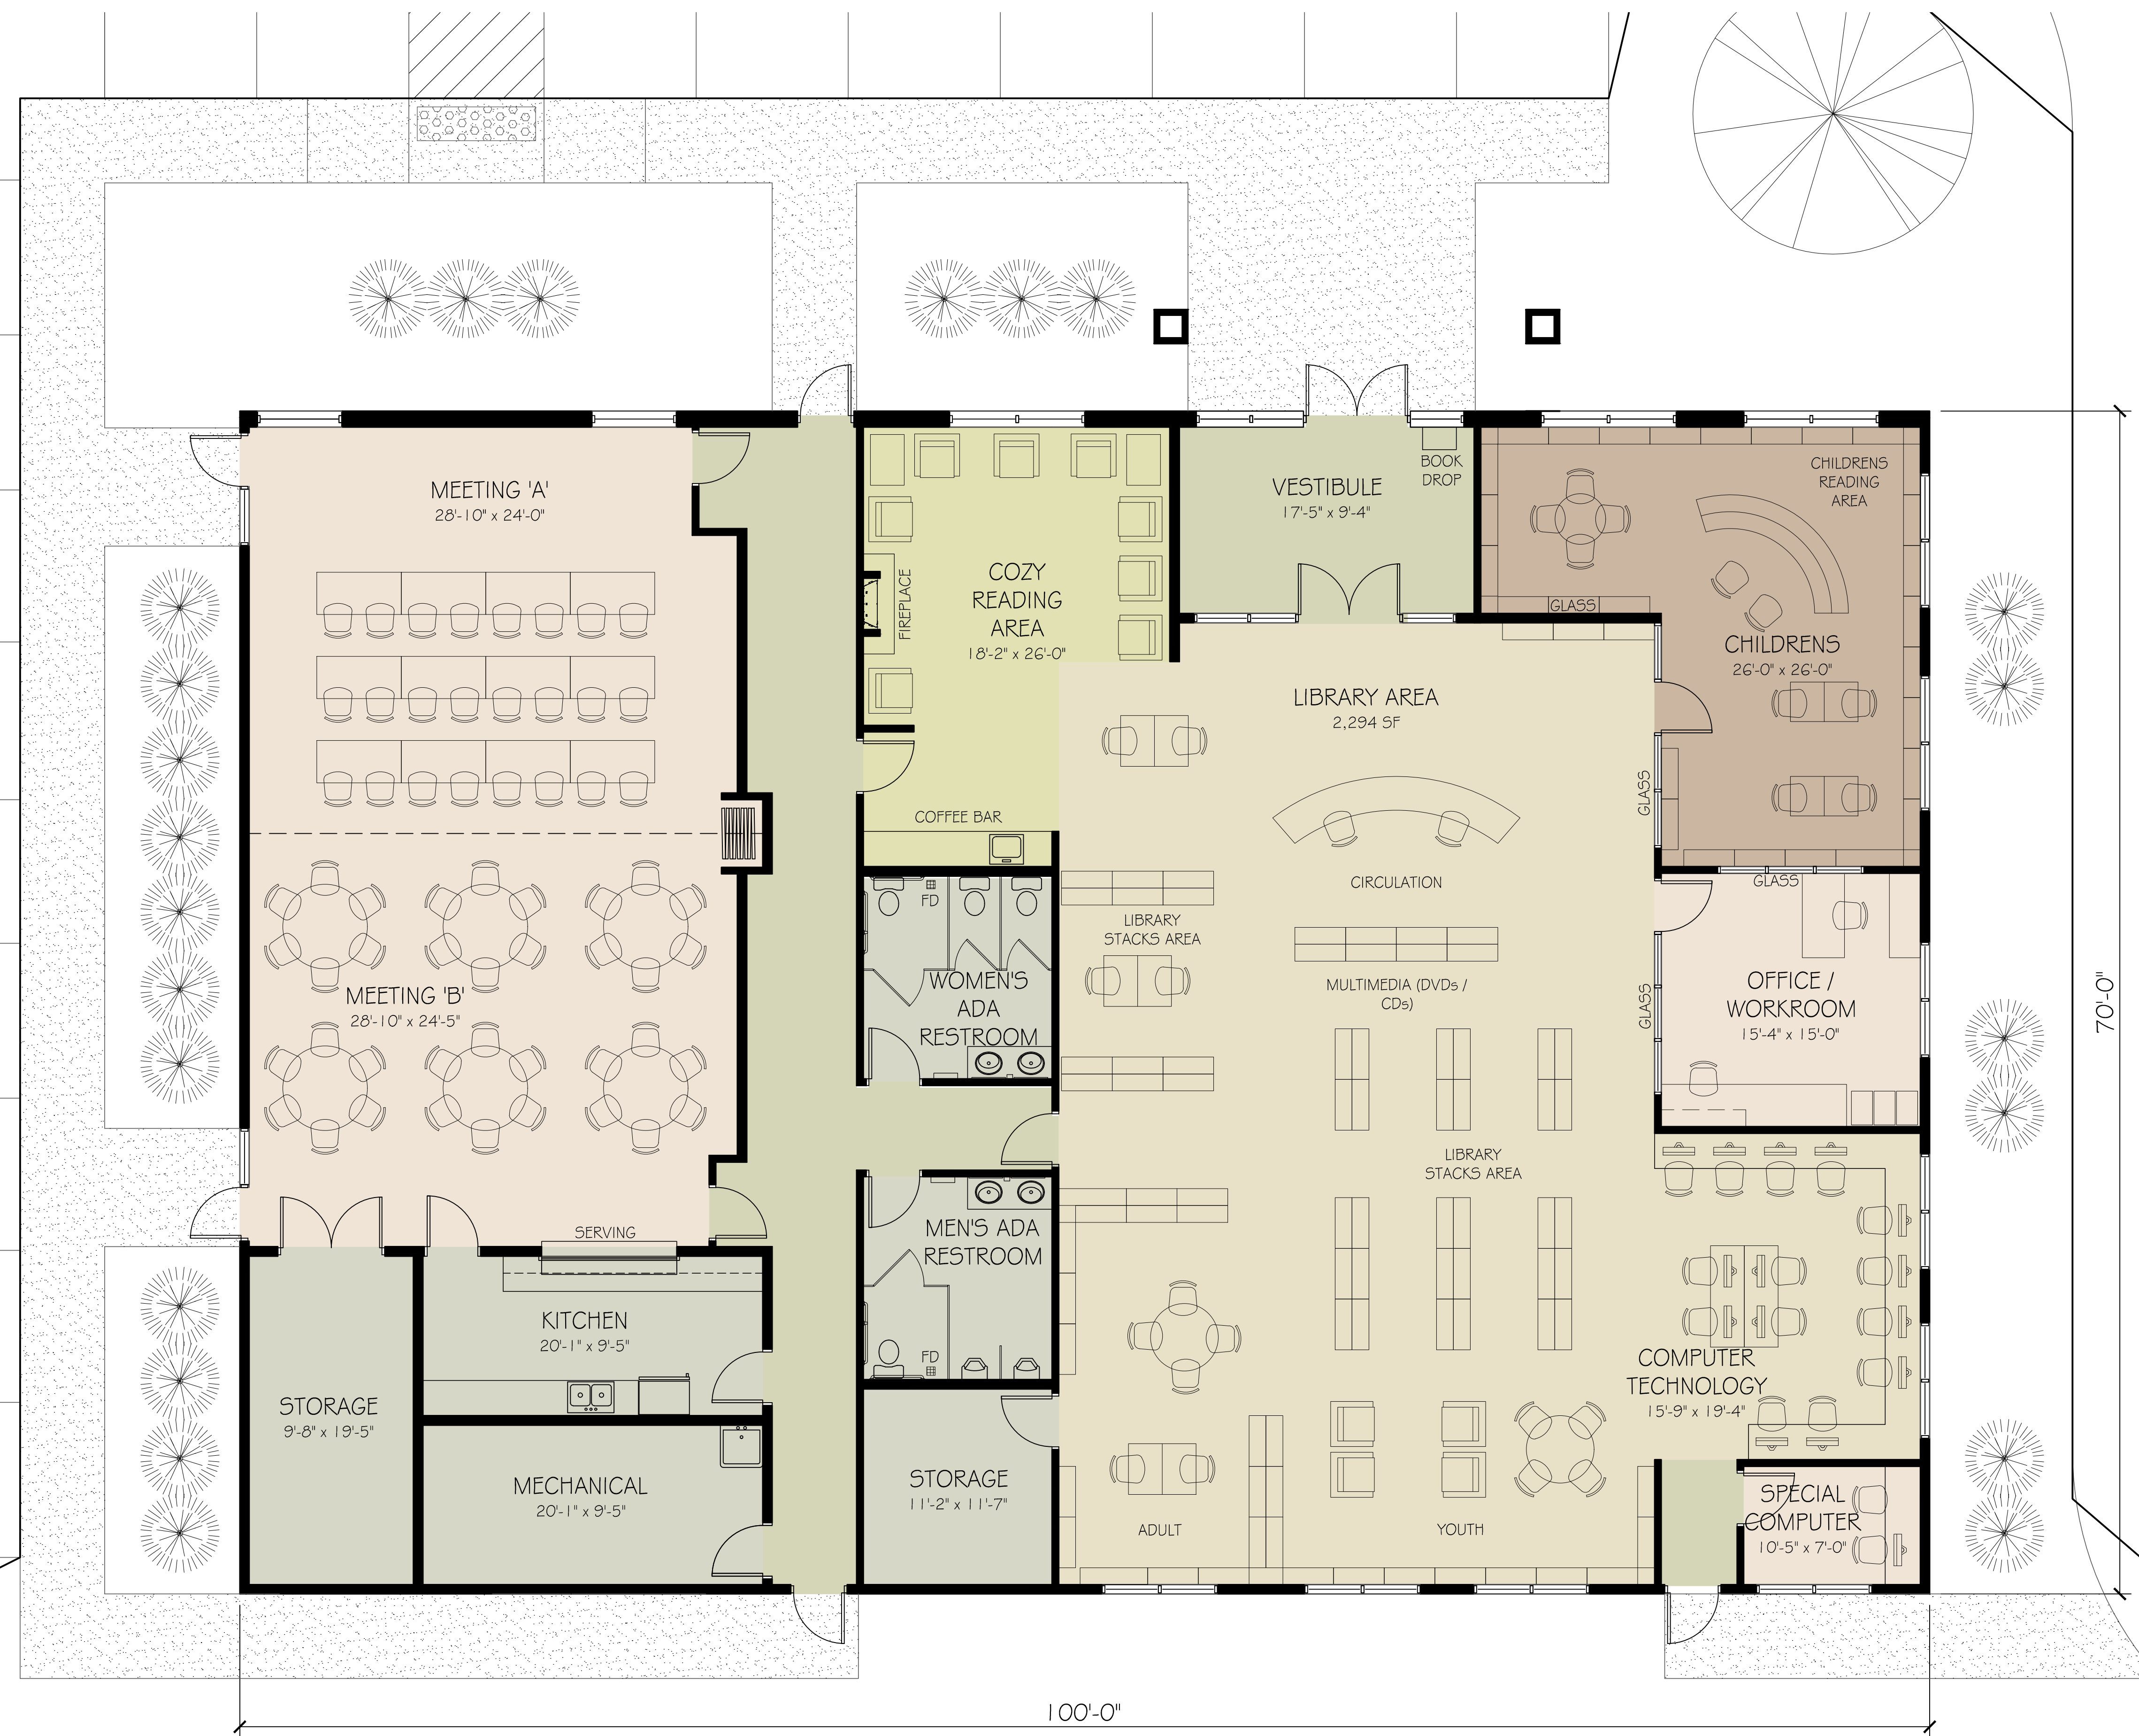

AREA			
	Meeting Room 'A' & 'B' (1,383 sf)		Cozy Reading Area (386 sf)
	Library Area (2,294 sf)		Circulation (741 sf)
	Office / Special Computer (304 sf)		Kitchen / Restrooms / Support / Storage (982 sf)
	Children's Area (518 sf)		